


INTILION | scalestac



01	creation	20.06.22	T. Schmidt	date	20.06.22
02	Customer interface added	30.09.22	T. Schmidt	prep.by	T. Schmidt
03	Added Customer UPS	08.11.22	T. Schmidt	appr.	
no.	revision	date	name	status	draft

origin: Repl. for

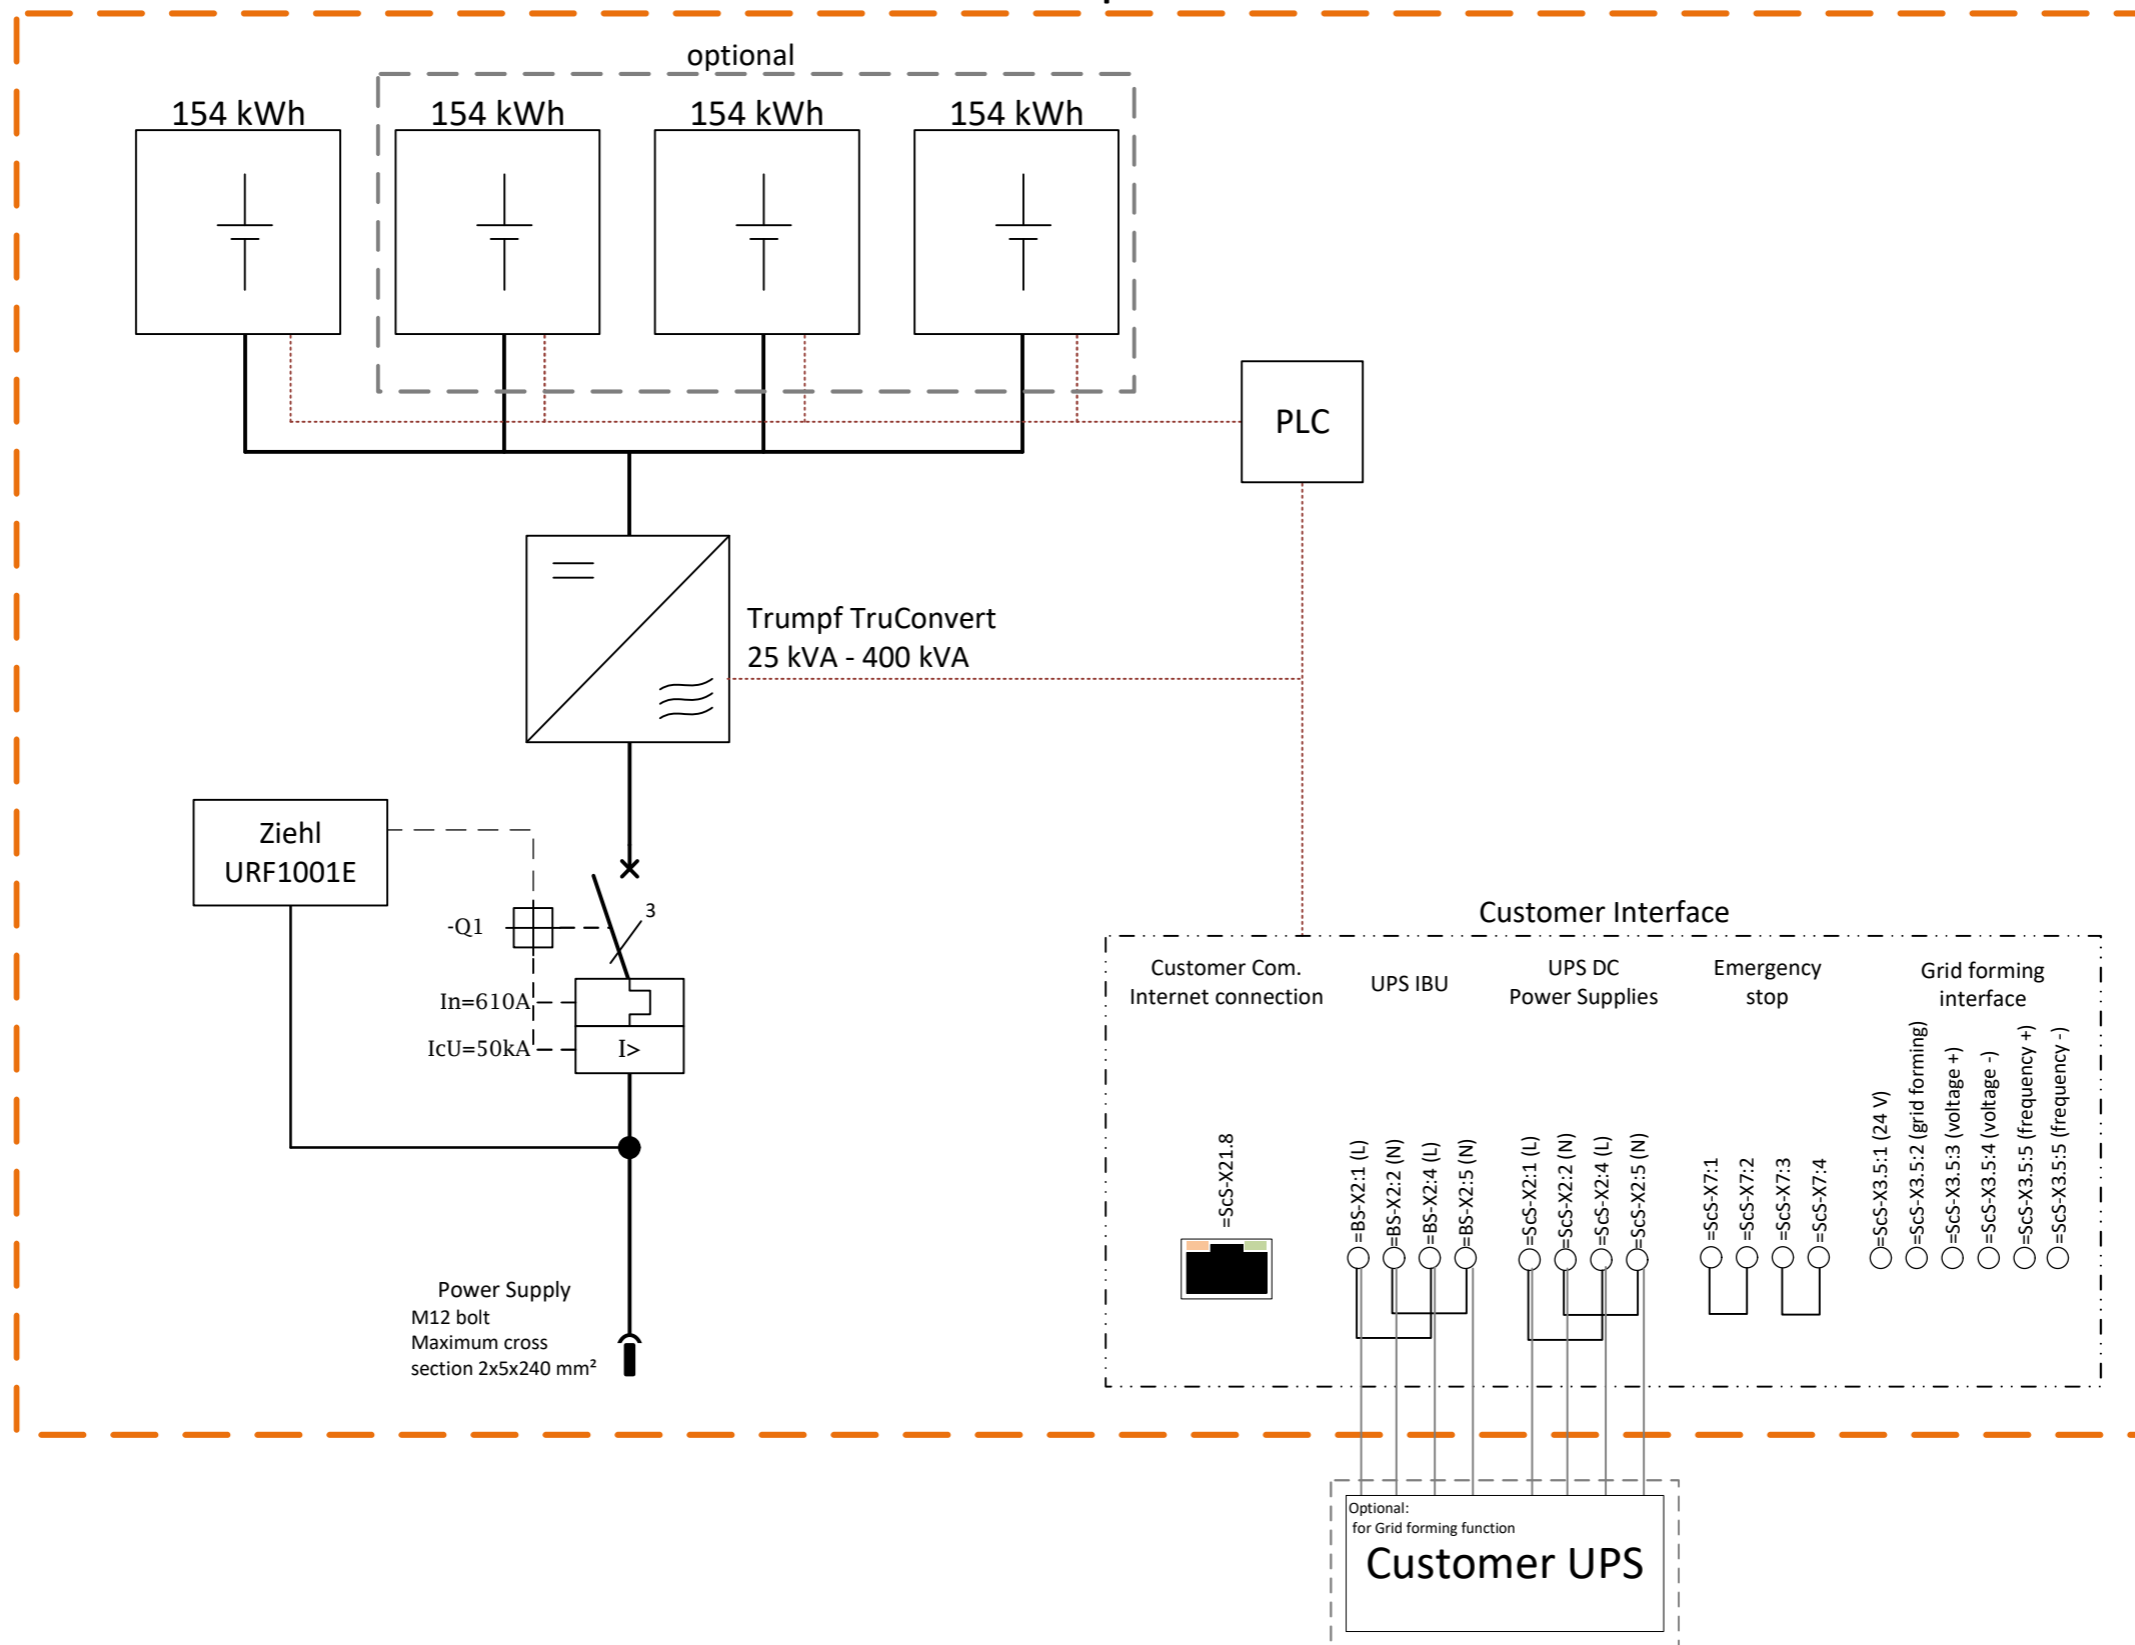

Single line diagramm

© Copyright Intilion GmbH, All rights reserved

= Anlage
+Ort

drawing no.: INTILION|scalestac_SLD_003

page: 1
of: 1